



Storm Sewer District 57 Assessment Map Valley City, ND

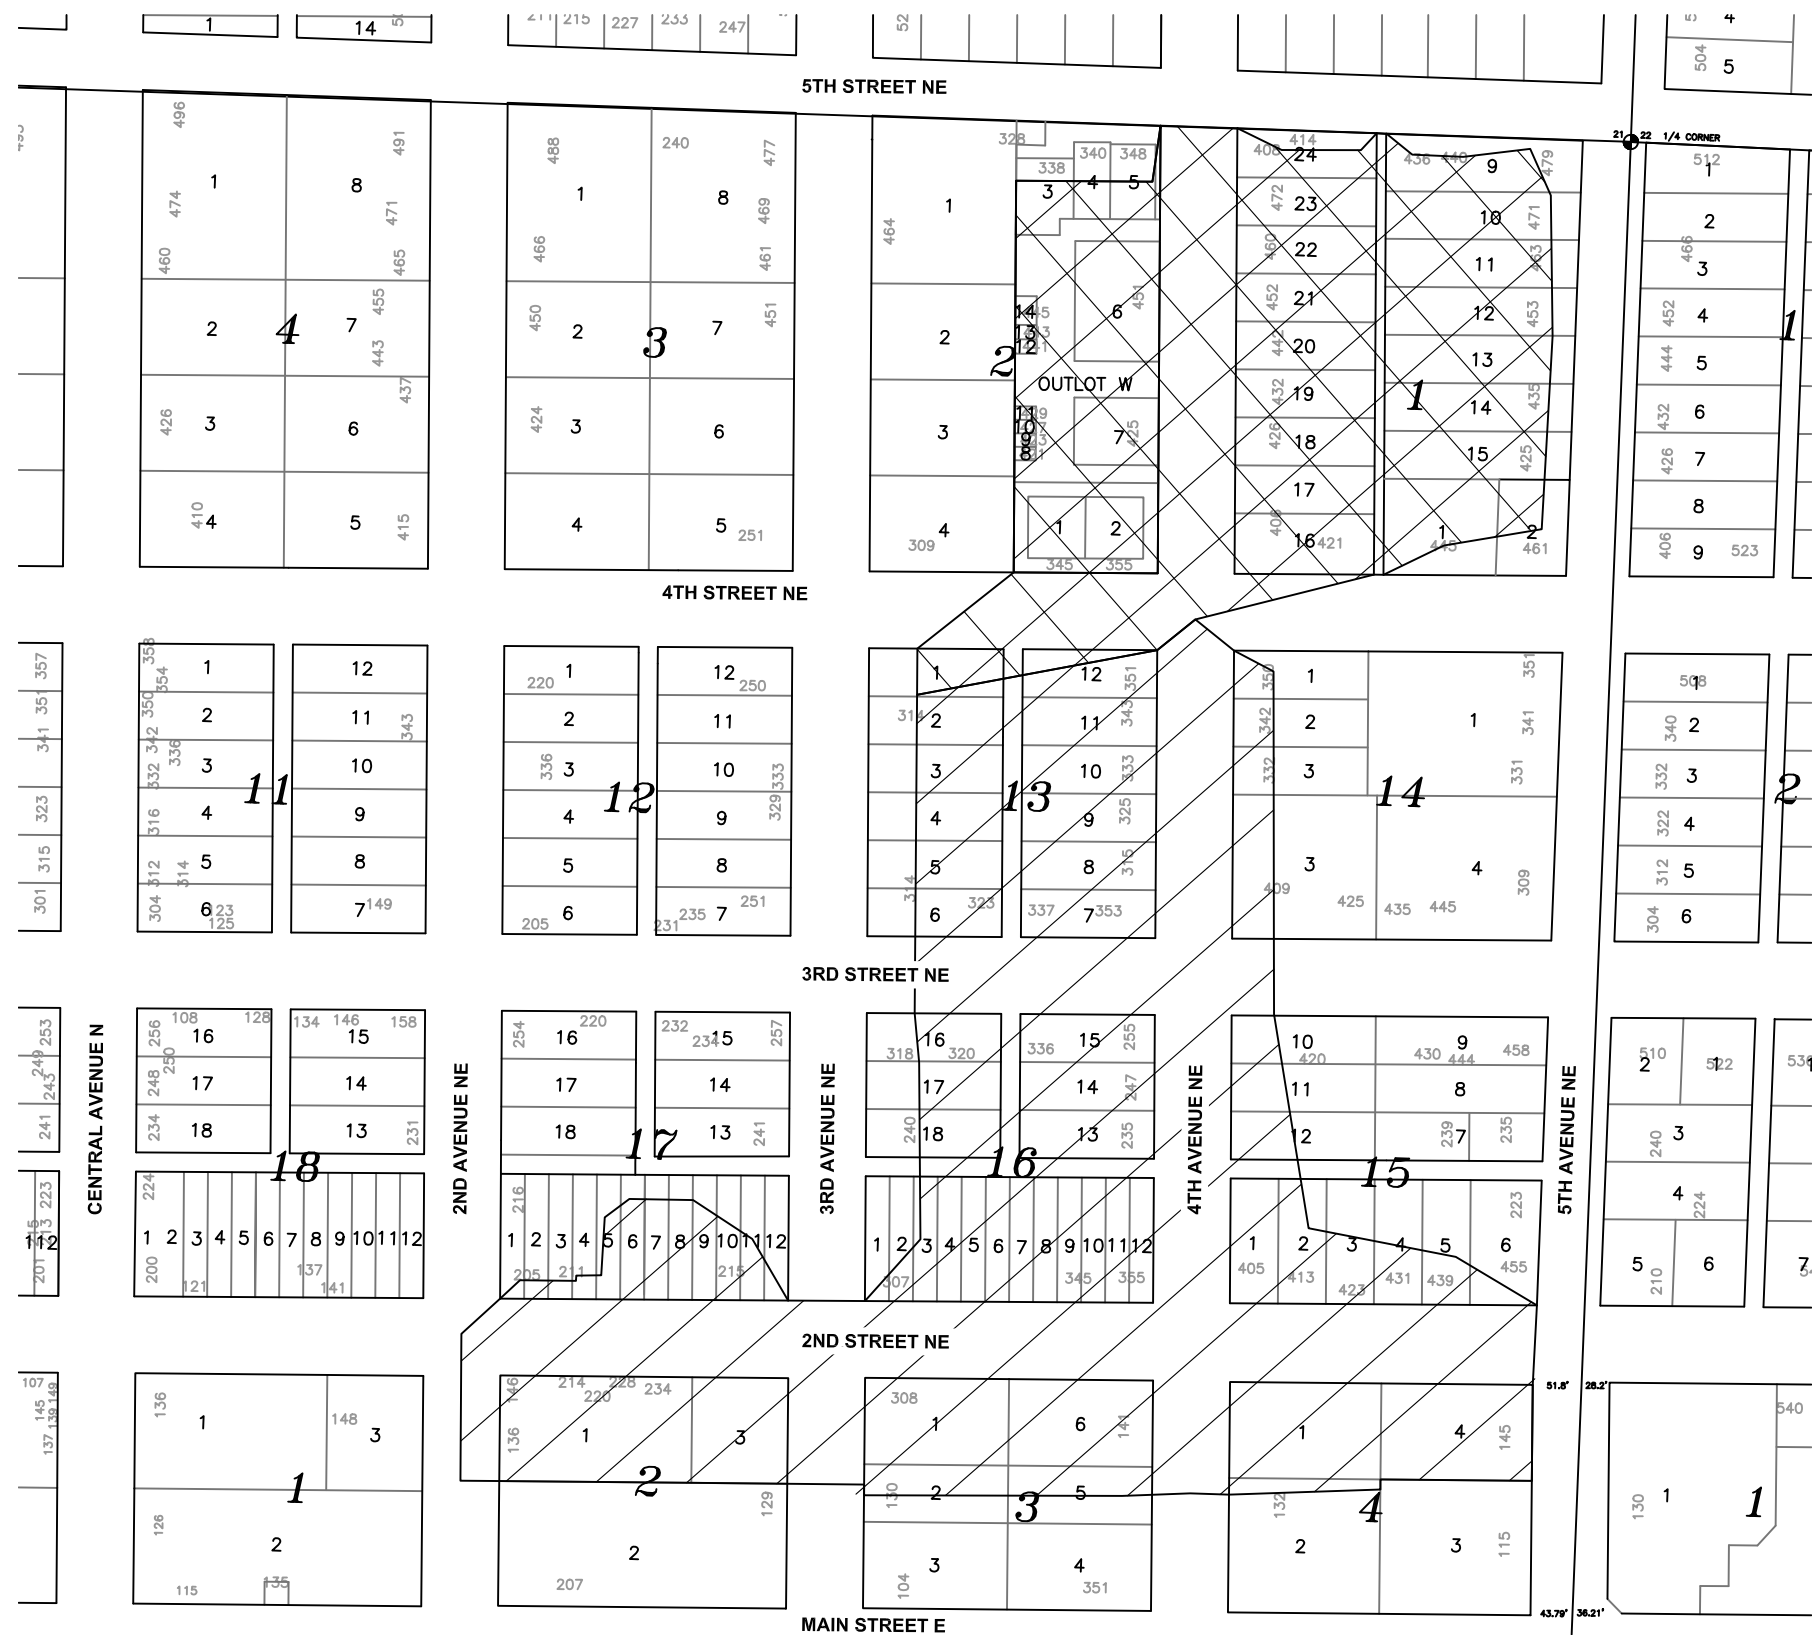

STORM SEWER DRAINAGE AREA A-1

STORM SEWER DRAINAGE AREA A-2

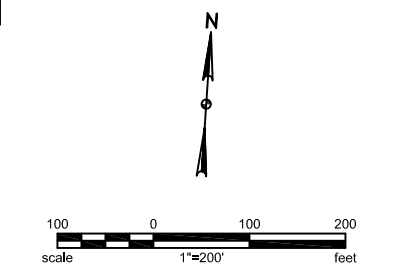

KLJ PROJECT NO. 2304-01676

