


**PROPOSED 2018 PAVING IMPROVEMENT PROJECT
PAVING IMPROVEMENT DISTRICT NO. ____
CITY OF VALLEY CITY, NORTH DAKOTA**

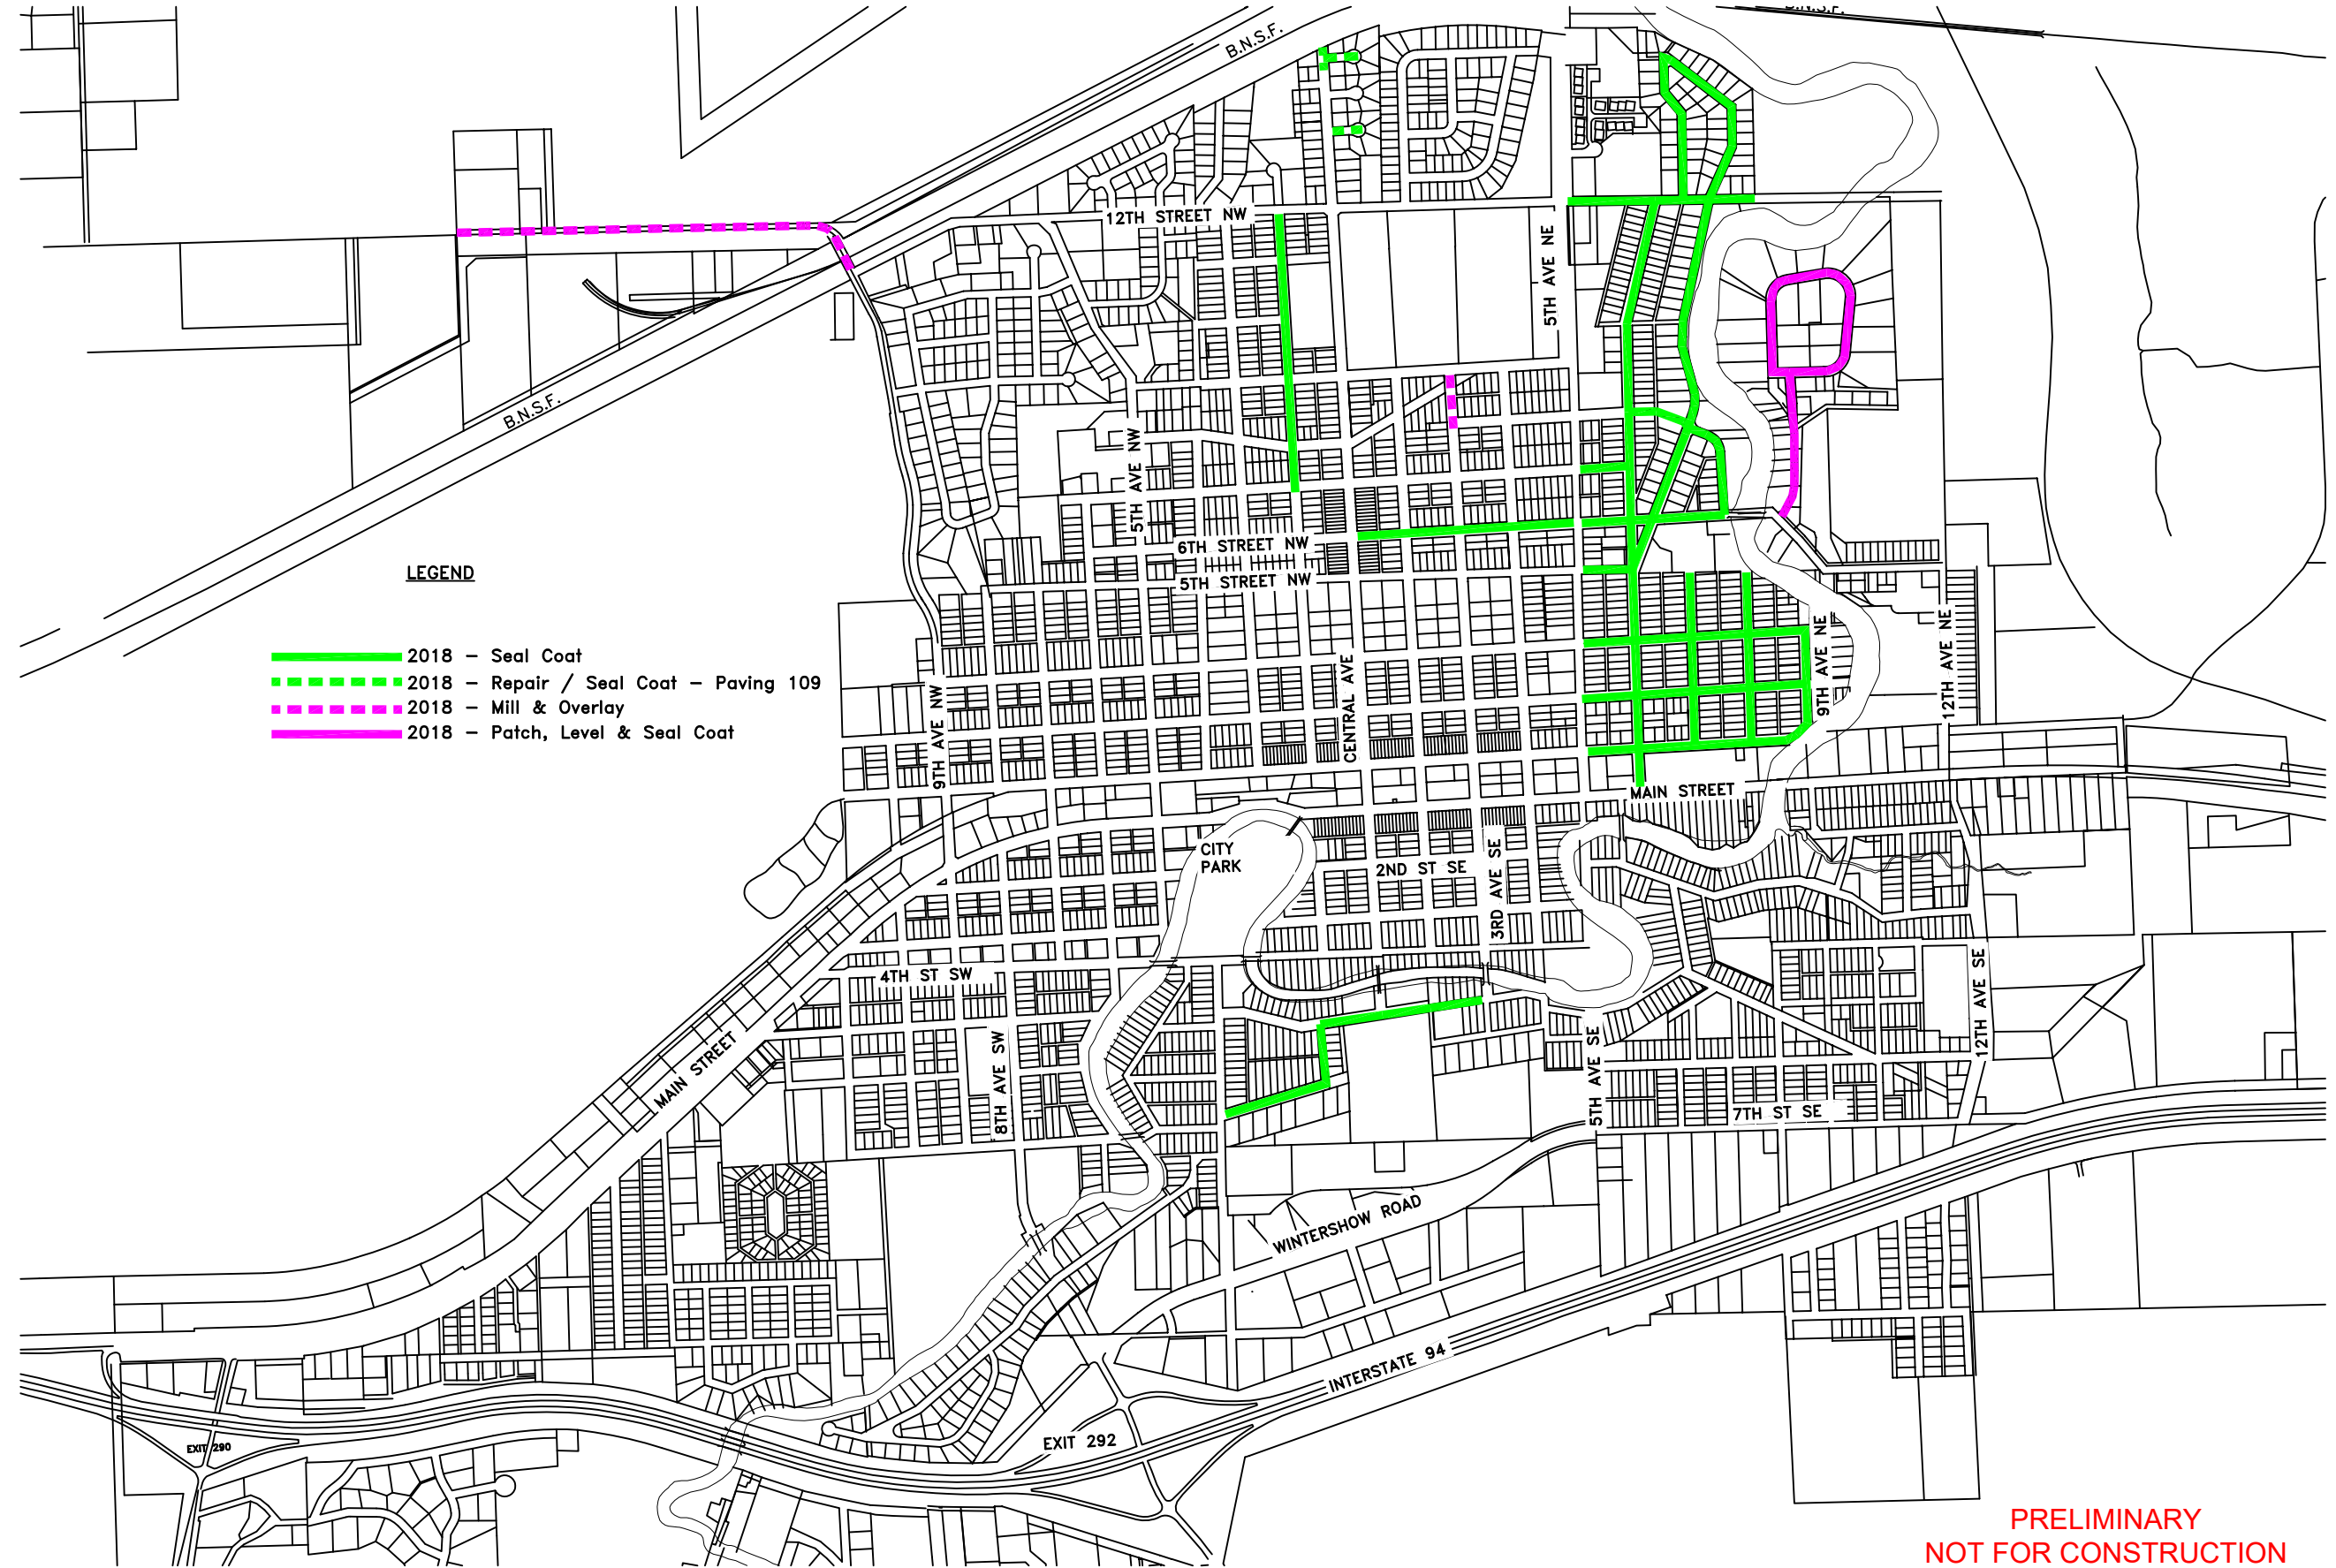

LEGEND

- 2018 - Seal Coat
- - - - - 2018 - Repair / Seal Coat - Paving 109
- - - - - 2018 - Mill & Overlay
- 2018 - Patch, Level & Seal Coat



**PRELIMINARY
NOT FOR CONSTRUCTION**

