


PROPOSED 2020 PAVING IMPROVEMENT PROJECT
CITY OF VALLEY CITY, NORTH DAKOTA

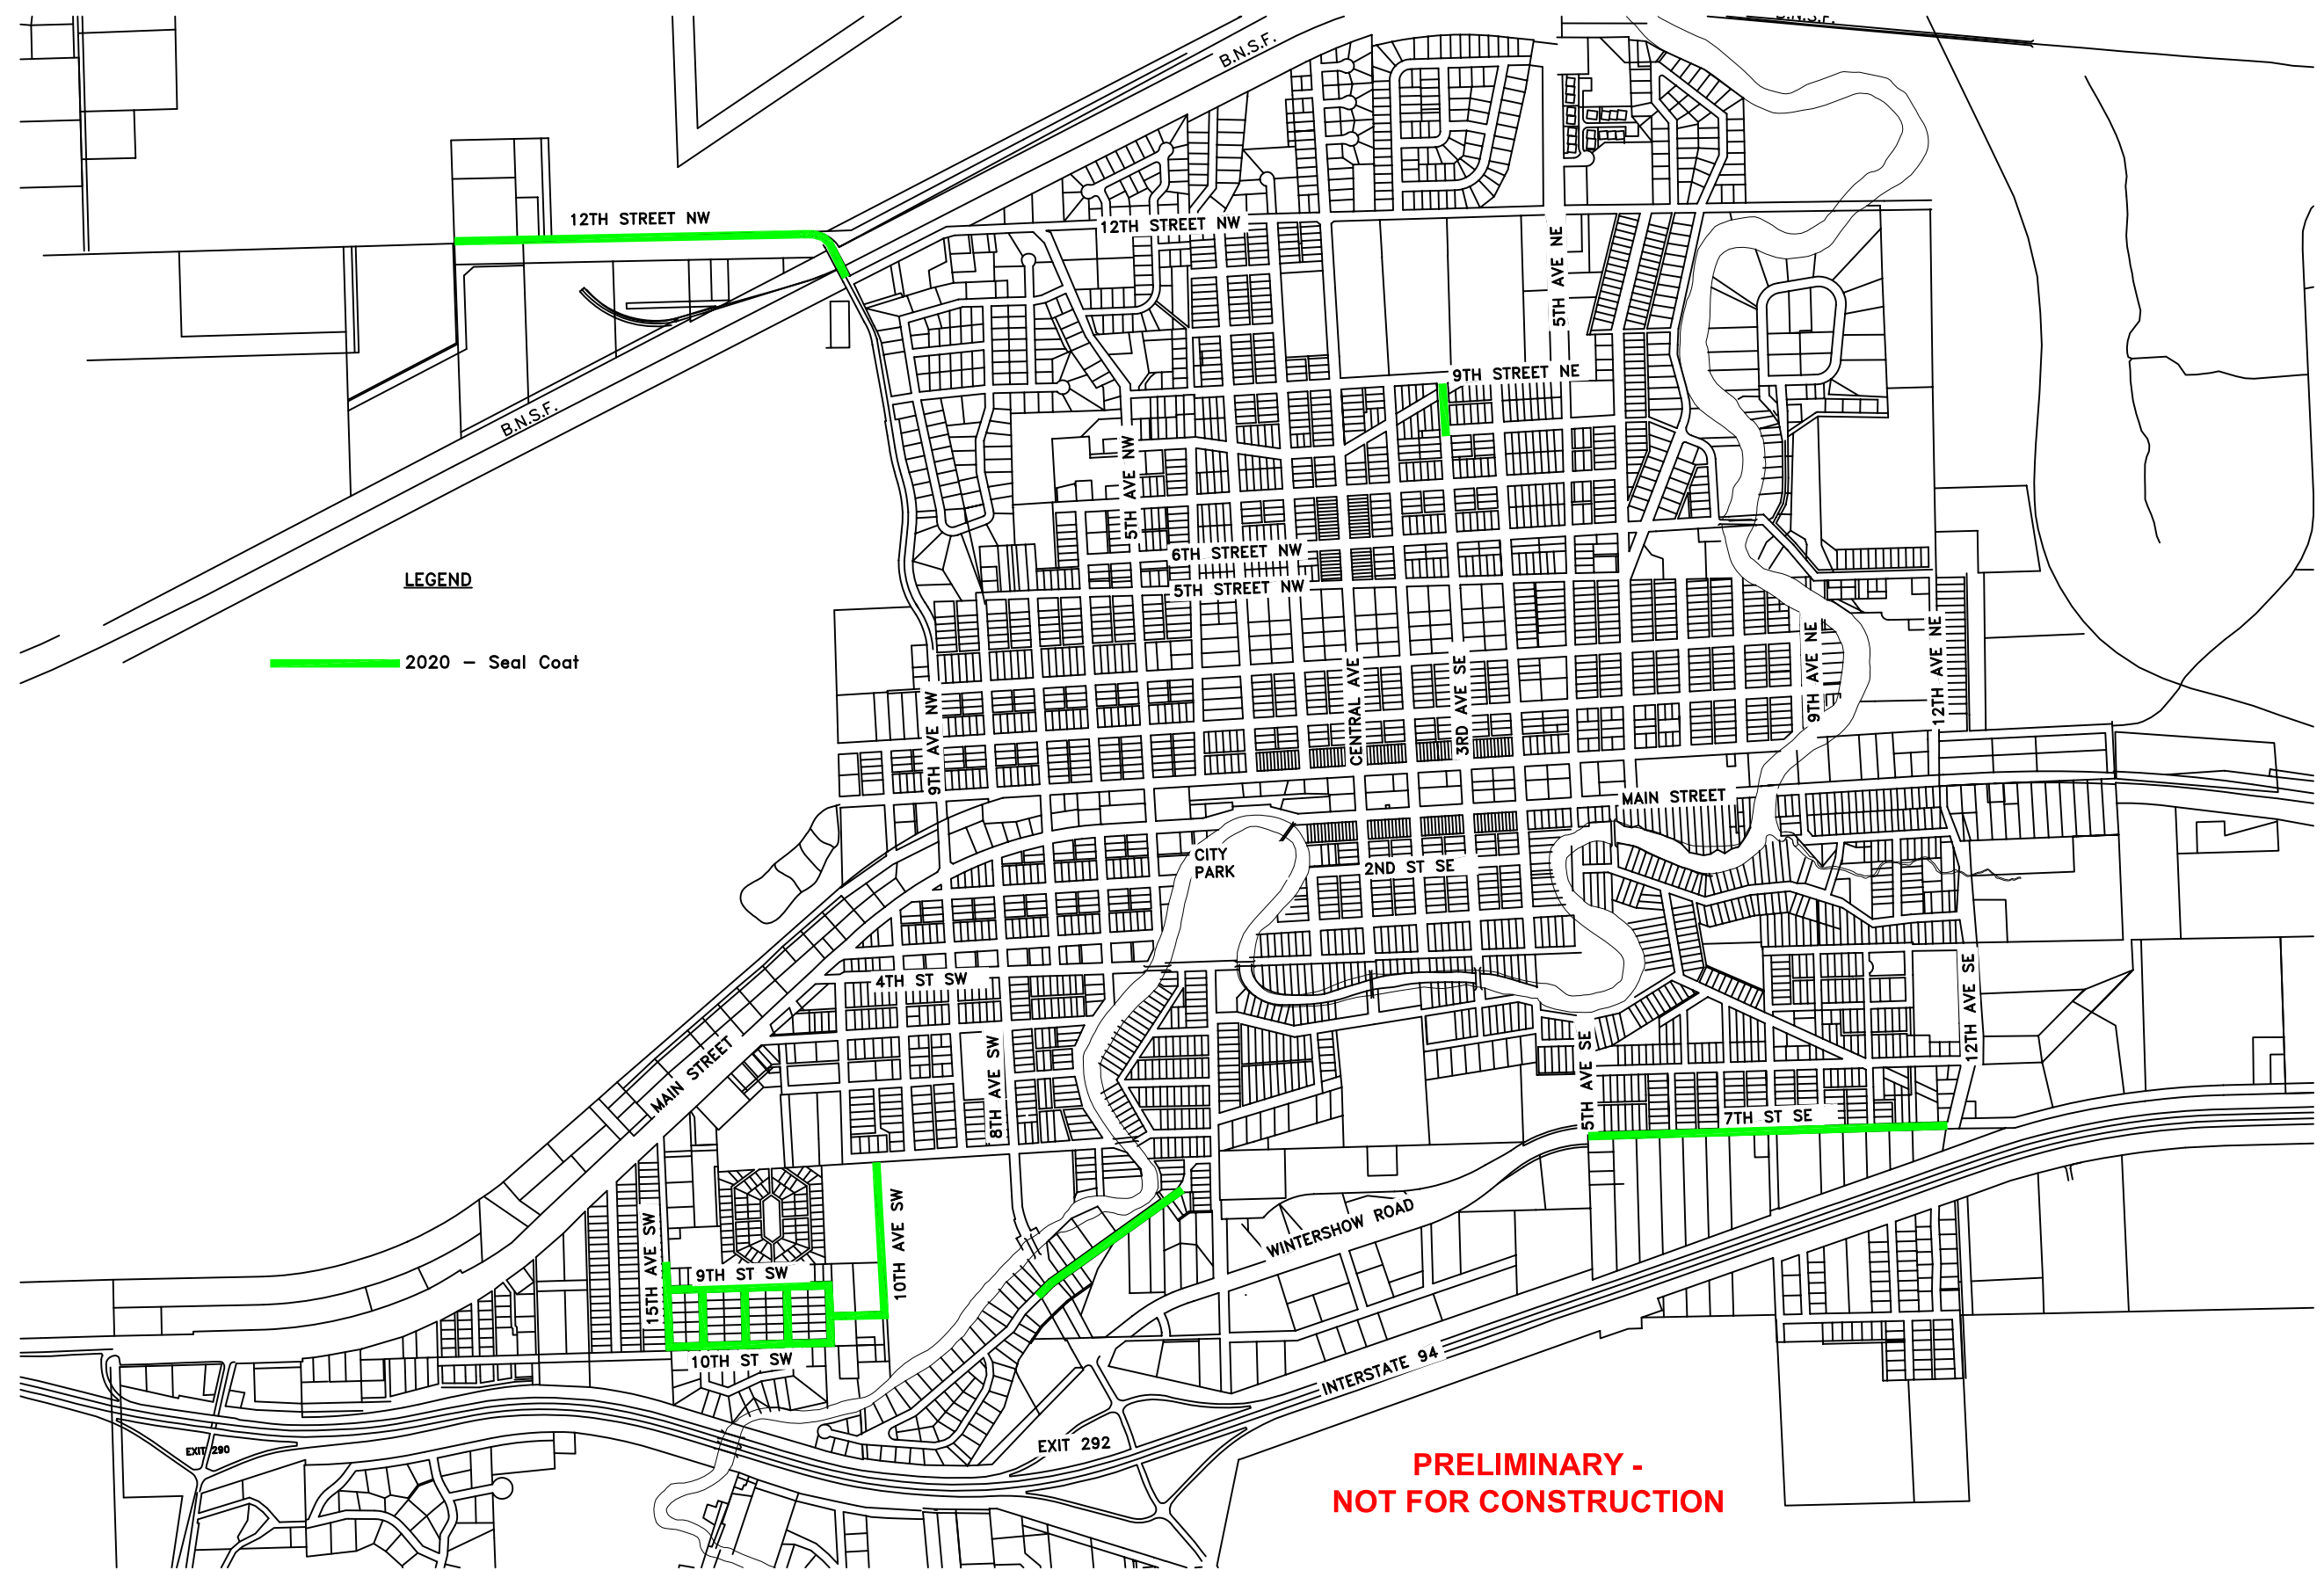

LEGEND

2020 - Seal Coat



PRELIMINARY -
NOT FOR CONSTRUCTION

